


BLACK DONALDS

42'-6"

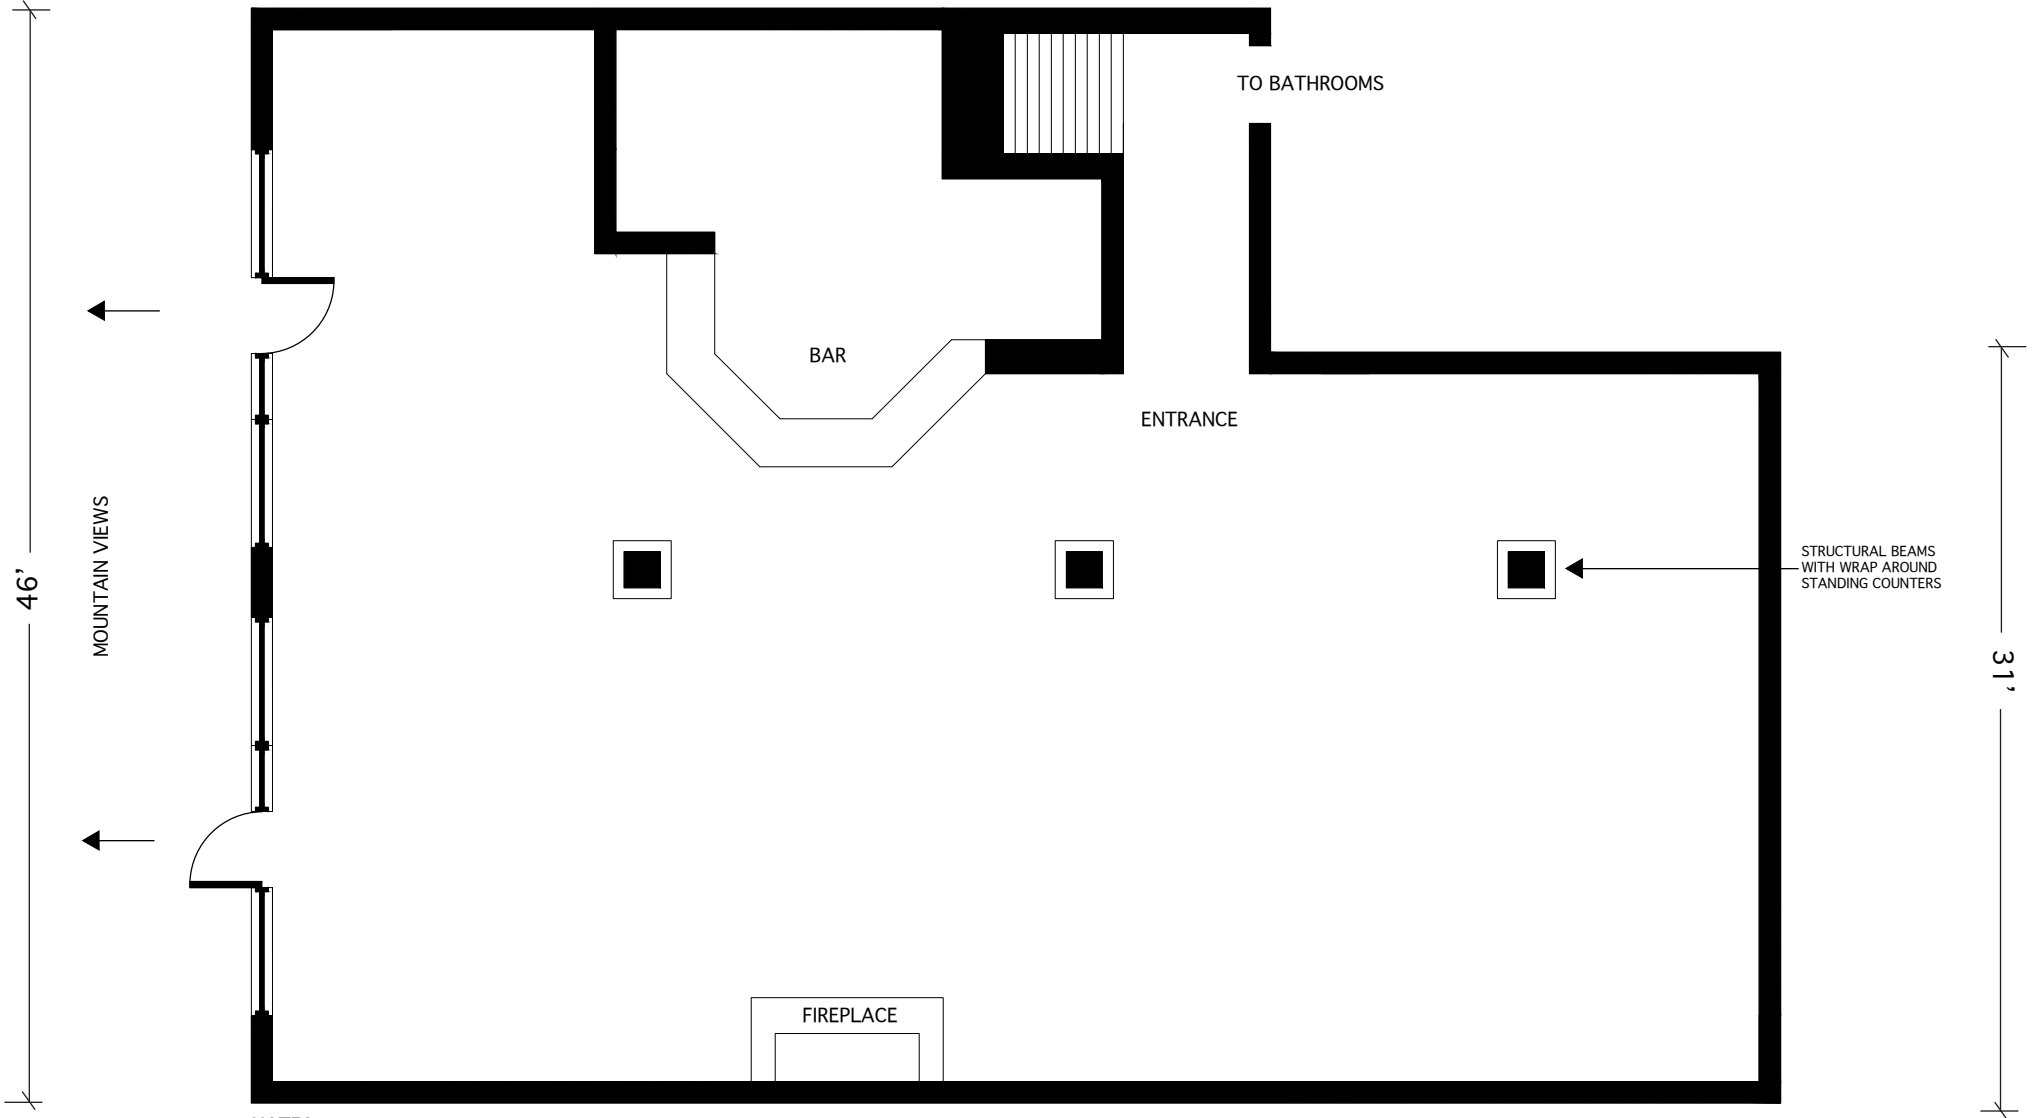

TO BATHROOMS

BAR

ENTRANCE

STRUCTURAL BEAMS
WITH WRAP AROUND
STANDING COUNTERS

FIREPLACE

MOUNTAIN VIEWS

NOTES:
CEILING HEIGHT IS EXPOSED A-FRAME
20' PLUS MOUNTAIN VIEW CEILING HEIGHT WINDOWS
EXPANSIVE VIEWS OF FACE OF MOUNTAIN

64'

46'

31'